



県道富田西鴨庄線平面図 S=1:500
さぬき市寒川町神前

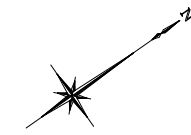

区域変更区間 L=420m
 最小 最大
 (変更前) W= 5.0~11.6m
 (変更後) W=17.7~27.1m

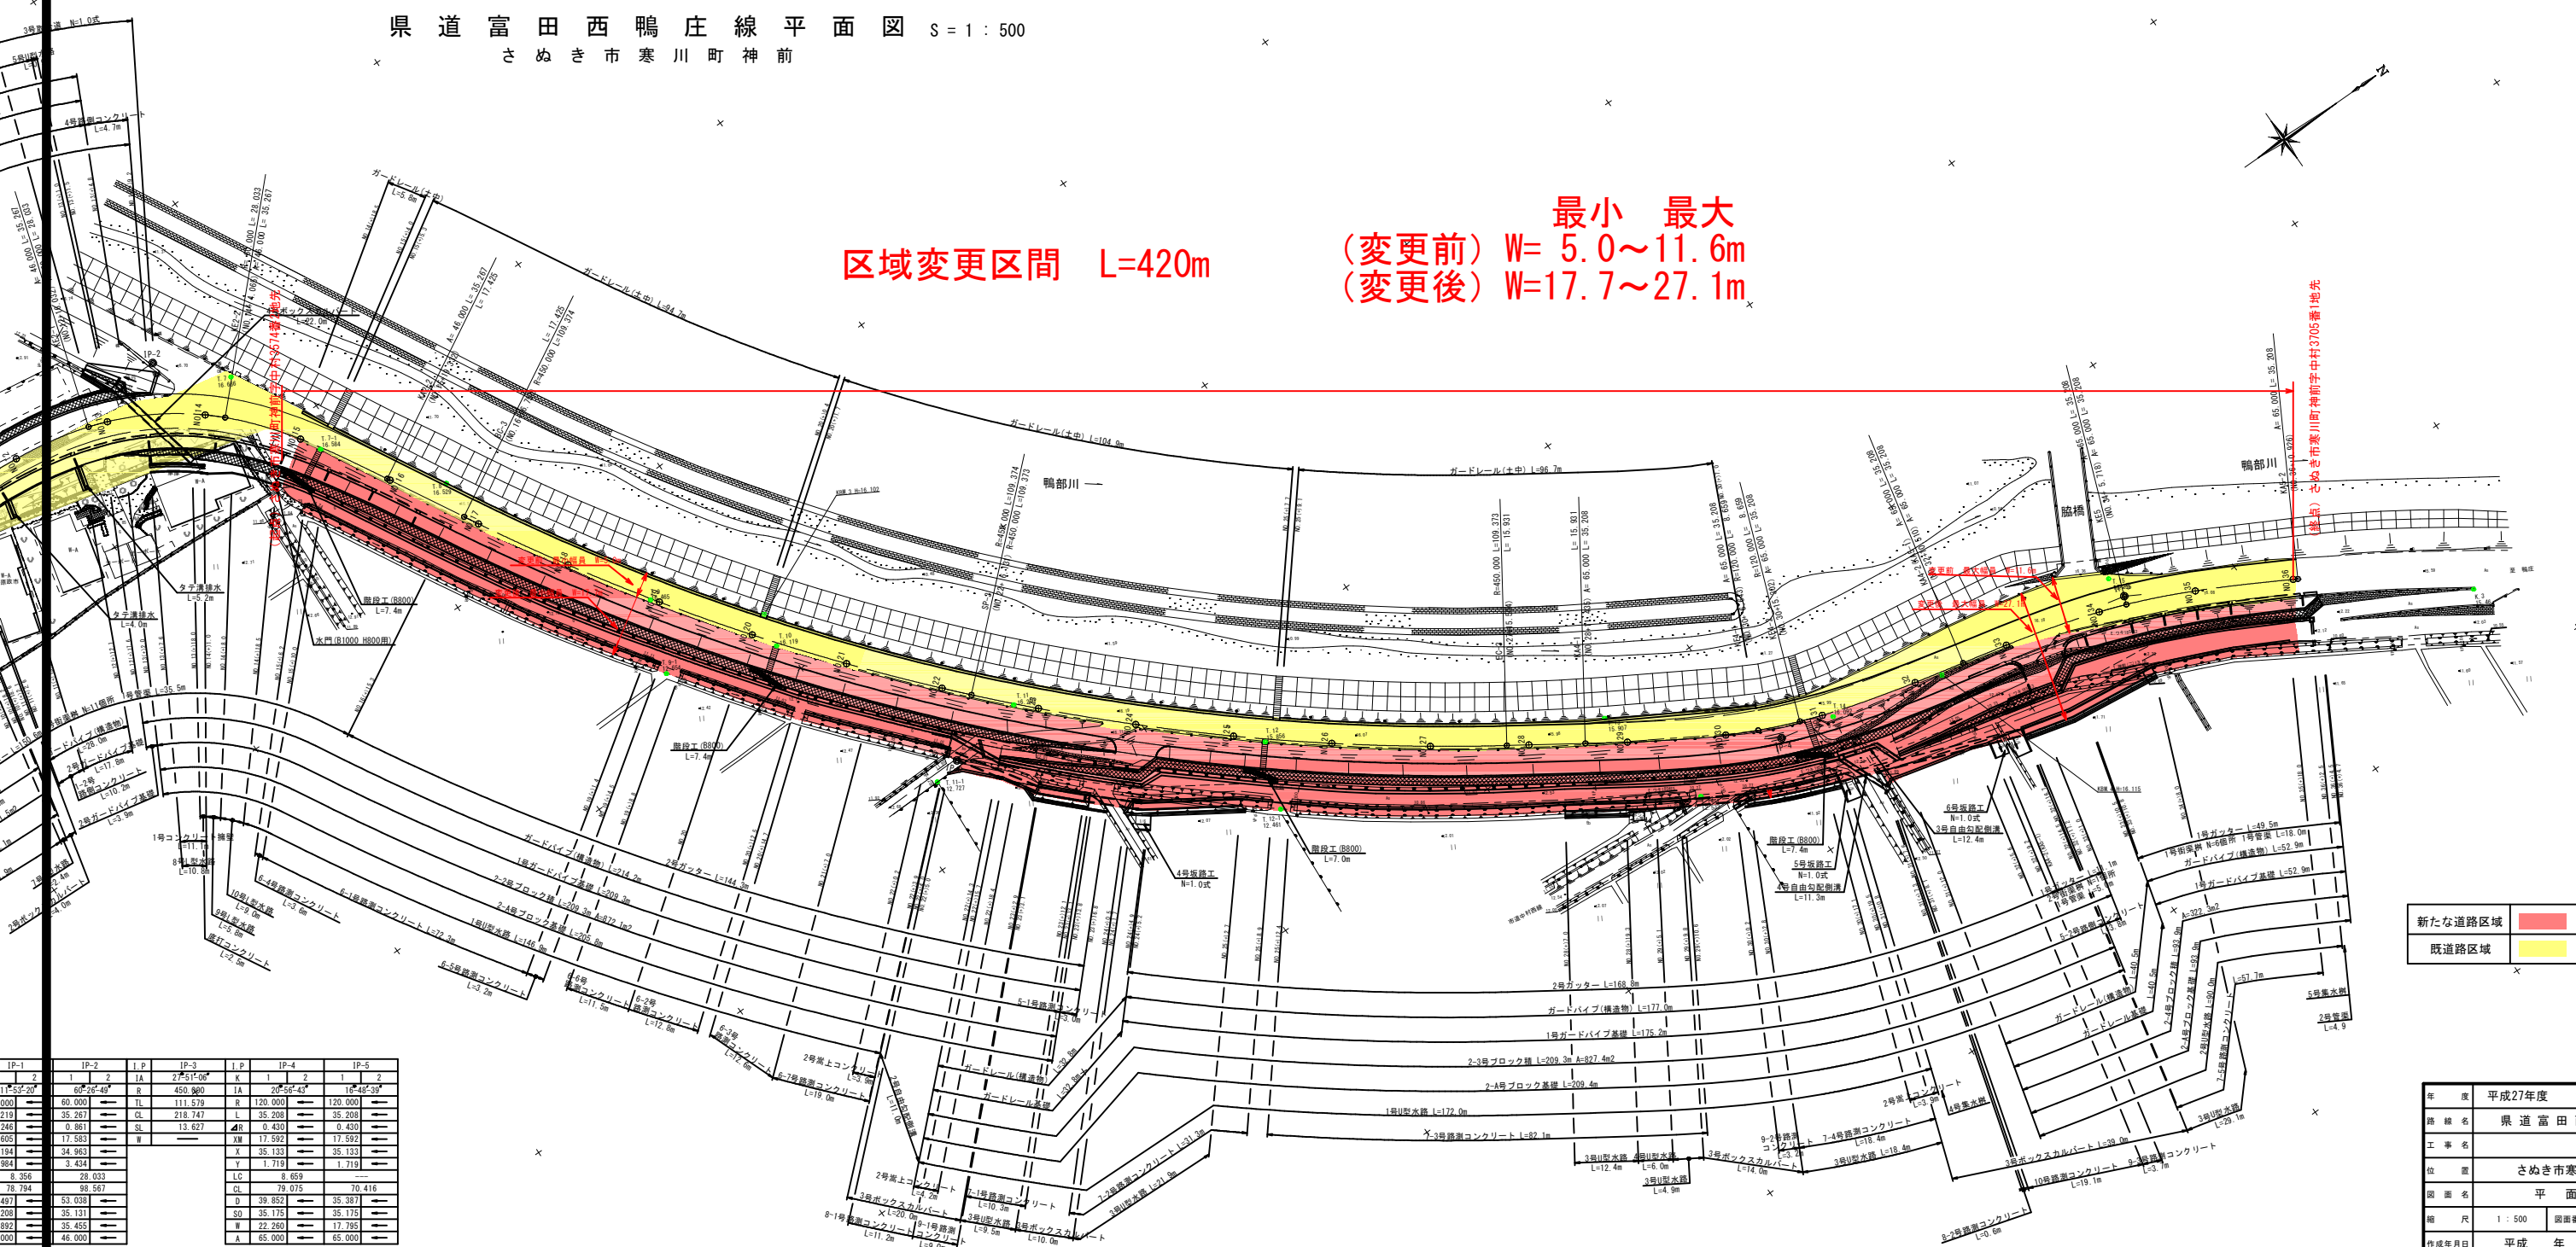

新たな道路区域
 既道路区域

IP-1	IP-2	IP-3	IP-4	IP-5
1	2	JA	K	1
2	3	IB	L	2
3	4	IC	M	3
4	5	ID	N	4
5	6	IE	O	5
6	7	IF	P	6
7	8	IG	Q	7
8	9	IH	R	8
9	10	II	S	9
10	11	IJ	T	10
11	12	IK	U	11
12	13	IL	V	12
13	14	IM	W	13
14	15	IN	X	14
15	16	IO	Y	15
16	17	IP	Z	16
17	18	IQ	AA	17
18	19	IR	AB	18
19	20	IS	AC	19
20	21	IT	AD	20
21	22	IU	AE	21
22	23	IV	AF	22
23	24	IS	AG	23
24	25	IT	AH	24
25	26	IU	AI	25
26	27	IV	AJ	26
27	28	IS	AK	27
28	29	IT	AL	28
29	30	IU	AM	29
30	31	IV	AN	30
31	32	IS	AO	31
32	33	IT	AP	32
33	34	IU	AQ	33
34	35	IV	AR	34
35	36	IS	AS	35
36	37	IT	AT	36
37	38	IU	AU	37
38	39	IV	AV	38
39	40	IS	AW	39
40	41	IT	AX	40
41	42	IU	AY	41
42	43	IV	AZ	42
43	44	IS	BA	43
44	45	IT	BB	44
45	46	IU	BC	45
46	47	IV	BD	46
47	48	IS	BE	47
48	49	IT	BF	48
49	50	IU	BG	49
50	51	IV	BH	50
51	52	IS	BI	51
52	53	IT	BJ	52
53	54	IU	BK	53
54	55	IV	BL	54
55	56	IS	BM	55
56	57	IT	BN	56
57	58	IU	BO	57
58	59	IV	BP	58
59	60	IS	BQ	59
60	61	IT	BR	60
61	62	IU	BS	61
62	63	IV	BT	62
63	64	IS	BU	63
64	65	IT	BV	64
65	66	IU	BW	65
66	67	IV	BX	66
67	68	IS	BY	67
68	69	IT	BZ	68
69	70	IU	CA	69
70	71	IV	CB	70
71	72	IS	CC	71
72	73	IT	CD	72
73	74	IU	CE	73
74	75	IV	CF	74
75	76	IS	CG	75
76	77	IT	CH	76
77	78	IU	CI	77
78	79	IV	CJ	78
79	80	IS	CK	79
80	81	IT	CL	80
81	82	IU	CM	81
82	83	IV	CN	82
83	84	IS	CO	83
84	85	IT	CP	84
85	86	IU	CQ	85
86	87	IV	CR	86
87	88	IS	CS	87
88	89	IT	CT	88
89	90	IU	CU	89
90	91	IV	CV	90
91	92	IS	CW	91
92	93	IT	CX	92
93	94	IU	CY	93
94	95	IV	CZ	94
95	96	IS	DA	95
96	97	IT	DB	96
97	98	IU	DC	97
98	99	IV	DD	98
99	100	IS	DE	99

年度	平成27年度	認可設計図
路線名	県道富田西鴨庄線	
工事名	さぬき市寒川町神前	
位置	さぬき市寒川町神前	
図面名	平面図	
縮尺	1:500	図面番号 1/34
作成年月日	平成 年 月 日	
会社名	香川県長尾土木事務所	
担当者		