


平面図 S=1:500

三豊市三野町大見

起点) 香川県三豊市三野町大見字西原甲6.5.1.6番1地先

供用開始 延長 L=186m

終点) 香川県三豊市三野町大見字西原甲6.4.6.8番1地先

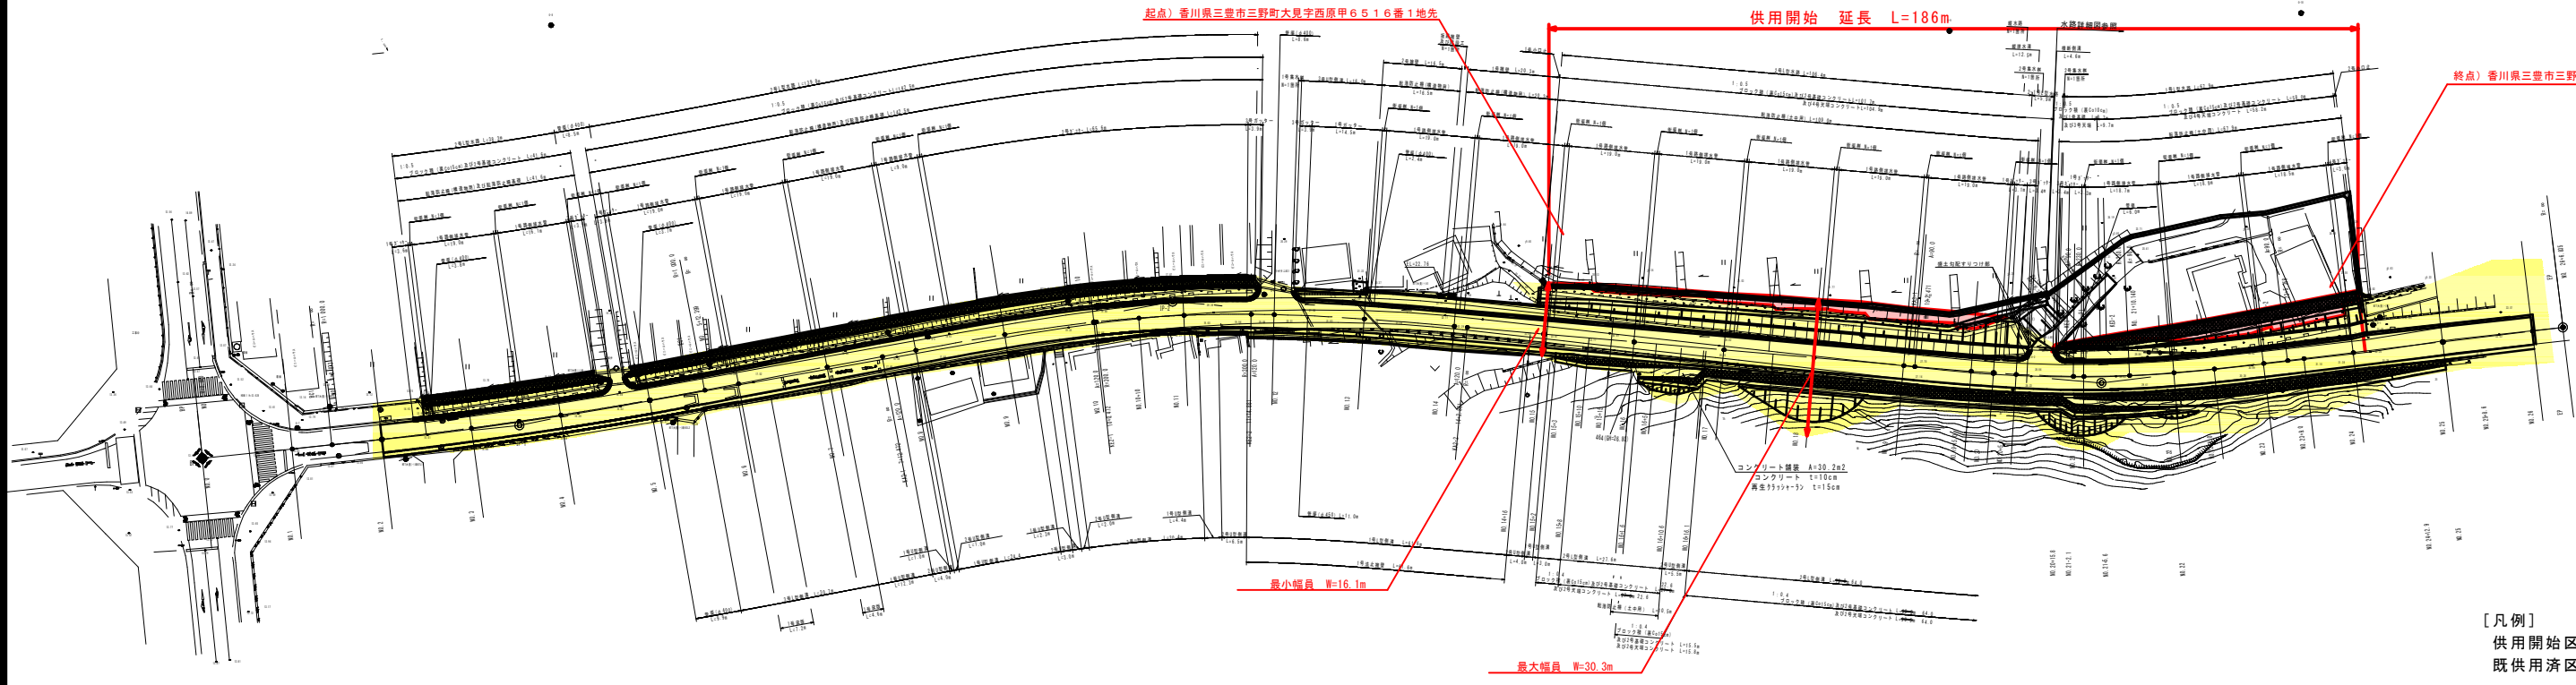

[凡例]
供用開始区間
既供用済区間



管種	管径	延長	管種	管径	延長	管種	管径	延長
UP 80	80	1.0	UP 80	80	1.0	UP 80	80	1.0
UP 100	100	2.5	UP 100	100	2.5	UP 100	100	2.5
UP 150	150	5.0	UP 150	150	5.0	UP 150	150	5.0
UP 200	200	10.0	UP 200	200	10.0	UP 200	200	10.0
UP 250	250	15.0	UP 250	250	15.0	UP 250	250	15.0
UP 300	300	20.0	UP 300	300	20.0	UP 300	300	20.0
UP 350	350	25.0	UP 350	350	25.0	UP 350	350	25.0
UP 400	400	30.0	UP 400	400	30.0	UP 400	400	30.0
UP 450	450	35.0	UP 450	450	35.0	UP 450	450	35.0
UP 500	500	40.0	UP 500	500	40.0	UP 500	500	40.0
UP 600	600	50.0	UP 600	600	50.0	UP 600	600	50.0
UP 700	700	60.0	UP 700	700	60.0	UP 700	700	60.0
UP 800	800	70.0	UP 800	800	70.0	UP 800	800	70.0
UP 900	900	80.0	UP 900	900	80.0	UP 900	900	80.0
UP 1000	1000	90.0	UP 1000	1000	90.0	UP 1000	1000	90.0
UP 1200	1200	120.0	UP 1200	1200	120.0	UP 1200	1200	120.0
UP 1500	1500	150.0	UP 1500	1500	150.0	UP 1500	1500	150.0
UP 2000	2000	200.0	UP 2000	2000	200.0	UP 2000	2000	200.0
UP 2500	2500	250.0	UP 2500	2500	250.0	UP 2500	2500	250.0
UP 3000	3000	300.0	UP 3000	3000	300.0	UP 3000	3000	300.0
UP 3500	3500	350.0	UP 3500	3500	350.0	UP 3500	3500	350.0
UP 4000	4000	400.0	UP 4000	4000	400.0	UP 4000	4000	400.0
UP 4500	4500	450.0	UP 4500	4500	450.0	UP 4500	4500	450.0
UP 5000	5000	500.0	UP 5000	5000	500.0	UP 5000	5000	500.0
UP 6000	6000	600.0	UP 6000	6000	600.0	UP 6000	6000	600.0
UP 7000	7000	700.0	UP 7000	7000	700.0	UP 7000	7000	700.0
UP 8000	8000	800.0	UP 8000	8000	800.0	UP 8000	8000	800.0
UP 9000	9000	900.0	UP 9000	9000	900.0	UP 9000	9000	900.0
UP 10000	10000	1000.0	UP 10000	10000	1000.0	UP 10000	10000	1000.0
UP 12000	12000	1200.0	UP 12000	12000	1200.0	UP 12000	12000	1200.0
項目	内容
作成	香川県建設部
図面名	水道管路工事
工事名	三豊市三野町大見
図面番号	1-1
縮尺	1:500
作成者	香川県建設部
承認者	香川県建設部