

平面図 S=1:1000

落石エネルギー区分(路面)

安定度評価・範囲外で対象不詳	区分	色
0 kJ ~ 50 kJ	①	(灰)
50 kJ ~ 100 kJ	②	(水色)
100 kJ ~ 300 kJ	③	(緑)
300 kJ ~ 500 kJ	④	(赤)
500 kJ ~ 1000 kJ	⑤	(紫)
1000 kJ ~	⑥	(黒)

予防工凡例


	ロープ工
	固定工 (ワイヤネット設置工)

仮設工凡例

	モノレール
--	-------

	既に道路の区域となっている部分
	新たに道路の区域となる部分

道路番号	X座標	Y座標	標高
1	163862.544	77748.920	139.702
2	163877.178	77749.264	140.398
3	163849.373	77748.824	142.221
4	163857.143	77745.276	142.542
5	163859.072	77743.944	145.287
6	163853.358	77744.476	144.174
7	163854.953	77739.638	152.092
8	163843.165	77740.975	155.660
9	163847.625	77736.379	156.842
10	163849.042	77733.688	159.133
11	163853.842	77733.882	158.553
12	163858.902	77734.337	158.646
13	163861.266	77733.095	160.460
14	163862.141	77730.337	162.976
15	163868.914	77729.174	163.563
16	163869.333	77723.475	168.905
17	163865.222	77723.367	169.138
18	163854.817	77726.336	165.638
19	163860.184	77721.197	170.230
20	163865.710	77720.838	171.514
21	163859.708	77743.085	153.190
22	163837.763	77751.026	148.308
23	163829.027	77757.857	142.359
24	163829.800	77755.418	144.452
25	163872.026	77736.266	157.727
26	163866.166	77738.775	153.974
27	163863.161	77738.682	153.198
28	163863.800	77740.732	150.193
29	163861.157	77742.117	147.496
30	163846.101	77746.829	145.376
31	163841.524	77755.702	137.796
32	163792.793	77699.072	139.702
33	163802.899	77688.281	145.135
34	163842.064	77688.507	163.779
35	163875.603	77686.622	192.288
36	163889.400	77677.338	188.031
37	163873.310	77694.836	180.613
38	163868.802	77698.474	178.806
39	163863.200	77706.487	176.170
40	163861.028	77703.969	174.715
41	163861.232	77712.615	173.815
42	163856.857	77713.051	169.827
43	163855.734	77708.047	170.968
44	163855.524	77700.745	172.304
45	163857.403	77697.390	173.475
46	163859.769	77697.167	175.177
47	163849.163	77700.405	166.051
48	163846.776	77702.325	163.955
49	163849.700	77708.268	165.061
50	163847.966	77715.814	162.366
51	163846.017	77717.498	160.757
52	163845.639	77730.240	159.918
53	163841.962	77732.376	156.857
54	163835.604	77719.920	152.409
55	163831.765	77711.771	153.030
56	163843.896	77712.285	159.433
57	163836.909	77700.329	156.038
58	163834.302	77698.216	157.636
59	163824.563	77743.640	144.277
60	163818.156	77743.926	140.330
61	163813.585	77745.110	137.018
62	163818.278	77747.729	138.423
63	163820.019	77755.674	139.618
64	163825.971	77754.715	143.344
65	163819.222	77728.549	141.871
66	163803.561	77727.955	135.205
67	163797.338	77726.015	132.698
68	163824.322	77715.901	147.963

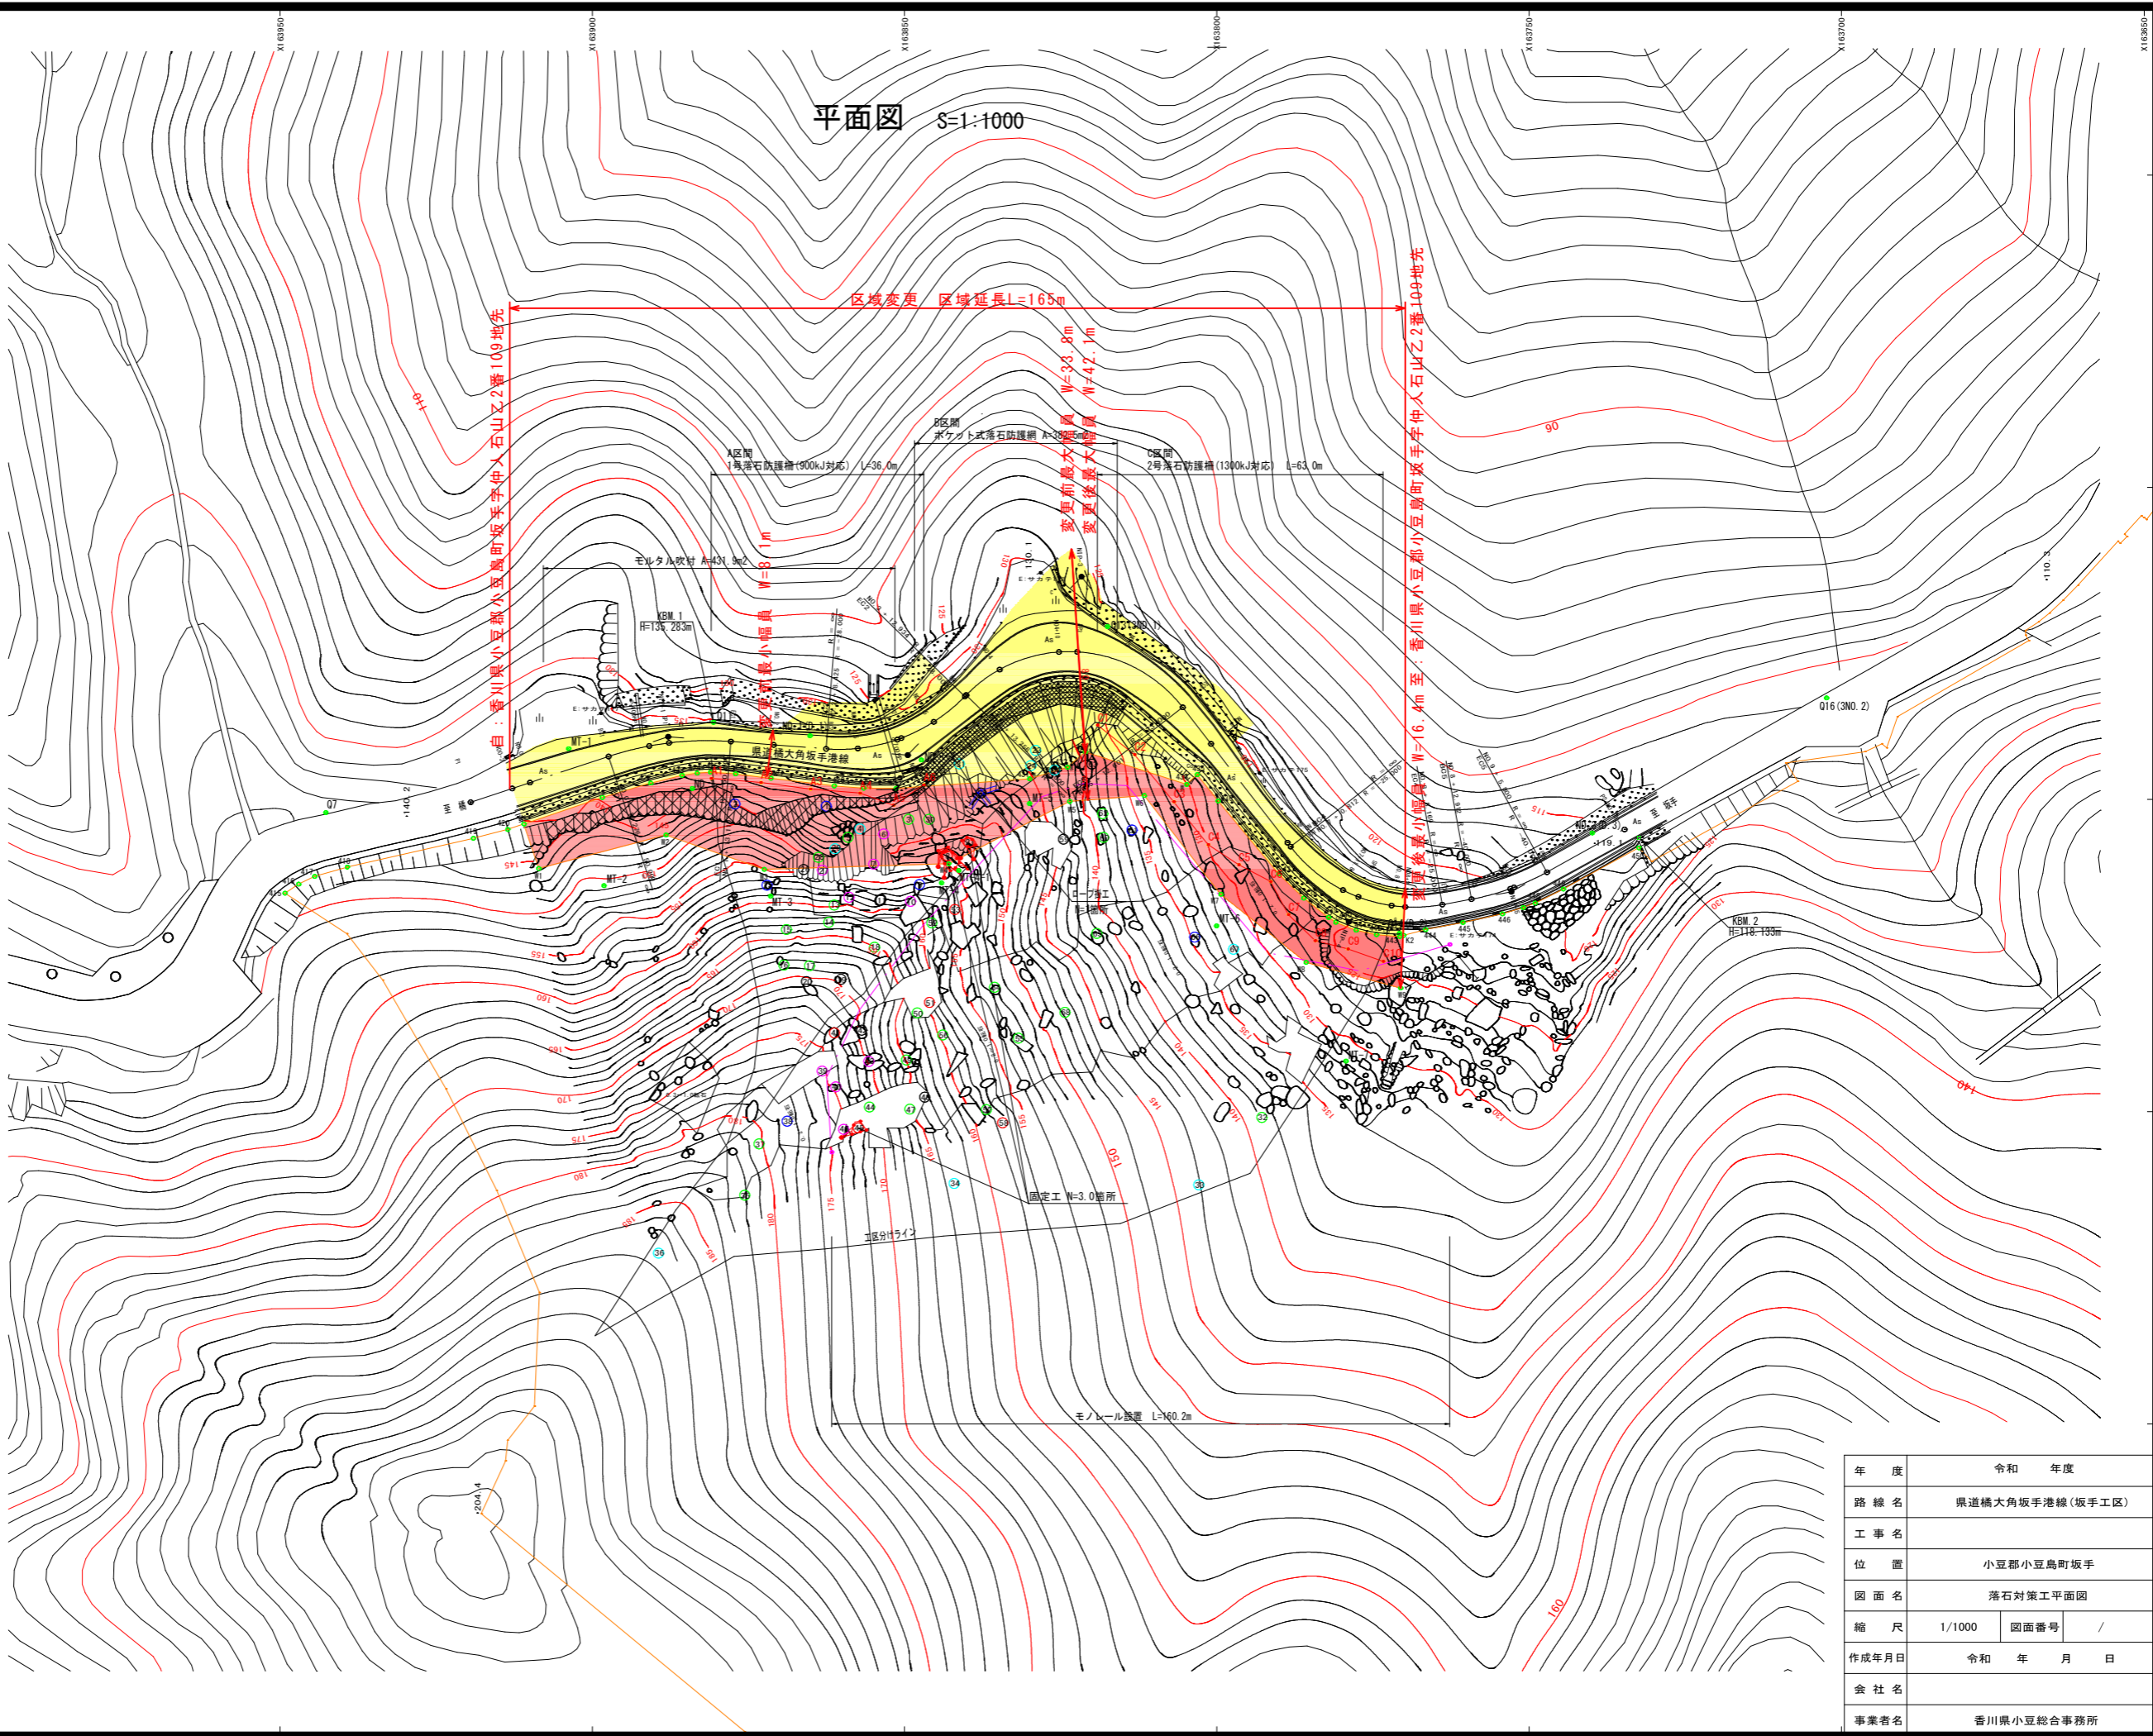

年度	令和	年度
路線名	県道橋大角坂手港線(坂手工区)	
工事名		
位置	小豆郡小豆町坂手	
図面名	落石対策工平面図	
縮尺	1/1000	図面番号 /
作成年月日	令和	年 月 日
会社名		
事業者名	香川県小豆総合事務所	