


国道436号(池田工区)平面図 S=1:500

供用開始区間延長 L=390m

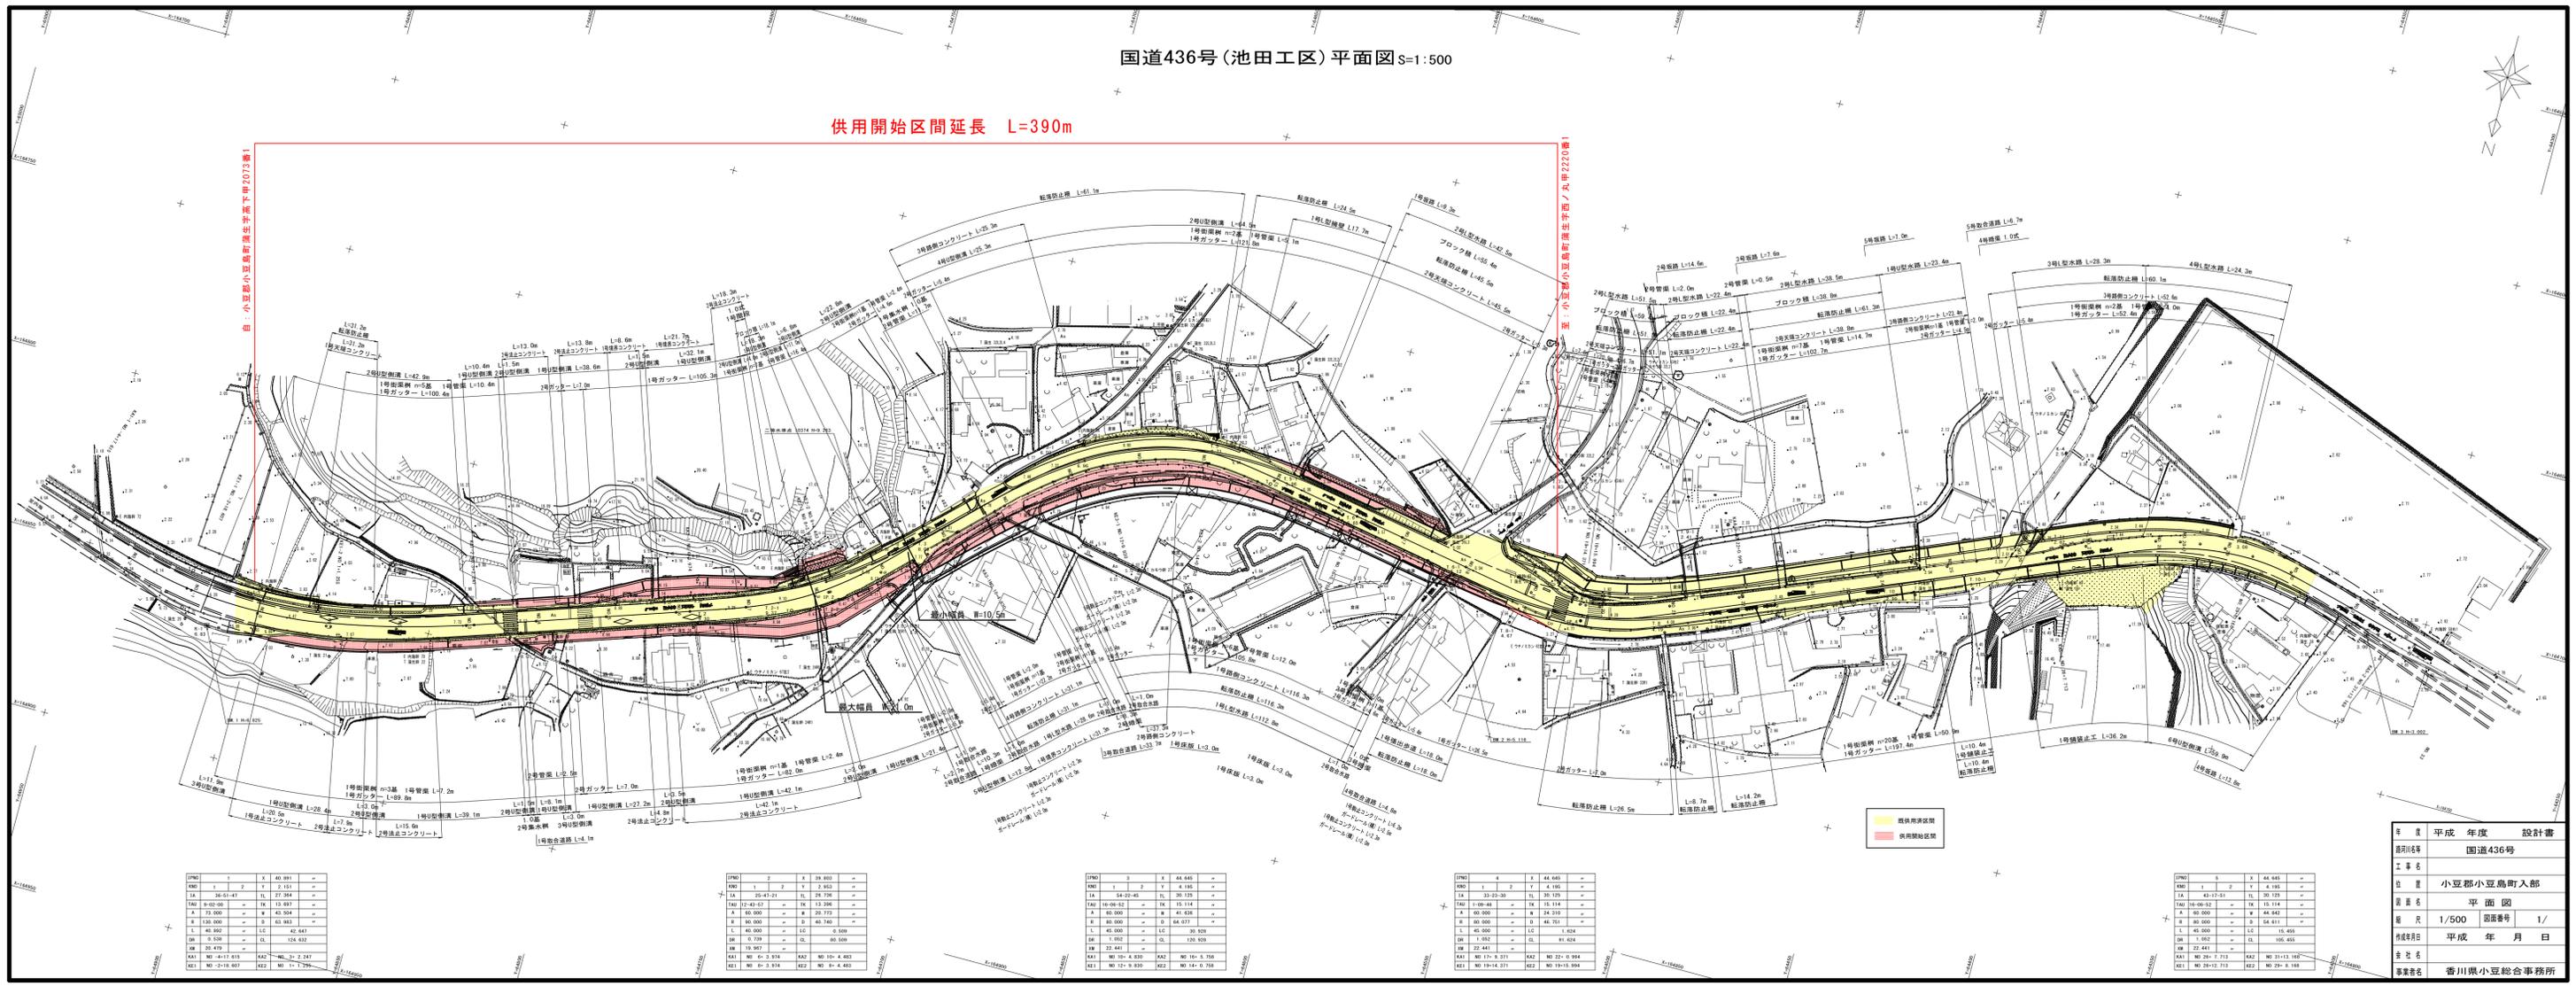

供用開始区間
既設供用区間

PN0	1	X	40.991	-
PN0	1	Y	2.551	-
IA	35-51-47	IL	57.384	-
IA0	W-00-00	-	16.12.037	-
A	1.75.000	-	R	43.504
R	130.000	-	D	63.043
L	40.000	-	LC	42.441
OB	0.538	-	OL	104.832
OB	20.479	-	-	-
K41	NO 18-11.815	K42	NO 3-2.247	-
K41	NO 2-18.607	K42	NO 1+1.799	-

PN0	2	X	39.803	-
PN0	1	Y	2.862	-
IA	35-47-21	IL	28.756	-
IA0	12-40-07	-	16.12.366	-
A	1.85.000	-	R	28.772
R	80.000	-	D	49.740
L	40.000	-	LC	0.000
OB	0.739	-	OL	80.608
OB	19.997	-	-	-
K41	NO 8+3.974	K42	NO 10+4.403	-
K41	NO 8+3.974	K42	NO 8+4.483	-

PN0	3	X	44.645	-
PN0	1	Y	4.482	-
IA	34-52-45	IL	30.123	-
IA0	10-00-02	-	16.12.114	-
A	1.85.000	-	R	24.532
R	80.000	-	D	44.071
L	40.000	-	LC	0.000
OB	1.082	-	OL	120.920
OB	22.441	-	-	-
K41	NO 10+4.830	K42	NO 10+5.730	-
K41	NO 12+9.830	K42	NO 14+0.730	-

PN0	4	X	44.645	-
PN0	1	Y	4.482	-
IA	33-52-30	IL	30.123	-
IA0	10-00-08	-	16.12.114	-
A	1.85.000	-	R	24.532
R	80.000	-	D	44.071
L	40.000	-	LC	0.000
OB	1.082	-	OL	120.920
OB	22.441	-	-	-
K41	NO 17+8.371	K42	NO 22+0.924	-
K41	NO 19-14.371	K42	NO 19-15.924	-

PN0	5	X	44.645	-
PN0	1	Y	4.482	-
IA	43-17-51	IL	30.123	-
IA0	10-00-02	-	16.12.114	-
A	1.85.000	-	R	24.542
R	80.000	-	D	44.411
L	40.000	-	LC	16.463
OB	1.082	-	OL	106.455
OB	22.441	-	-	-
K41	NO 20+7.713	K42	NO 21+12.167	-
K41	NO 20-12.713	K42	NO 20-8.168	-

年度	平成	年度	設計書
工号名	国道436号		
位置	小豆郡小豆島町入部		
図名	平面図		
縮尺	1/500	図番	1/
作成年月	平成 年 月 日		
番社名	香川県小豆総合事務所		