


平面図 S=1:500

IP	IP	IP	IP	IP	IP
IA	IB	IC	ID	IE	IF
24-01-10	24-01-10	24-01-10	24-01-10	24-01-10	24-01-10
8	8	8	8	8	8
2.448	7.202	6.592	7.991	15.620	1.048
CL	CL	CL	CL	CL	CL
4.762	11.838	12.978	15.620	1.048	
SL	SL	SL	SL	SL	SL
0.227	2.832	0.718			

点名	X	Y	点名	X	Y
①A-1	149058.041	39159.356	T.1	149025.025	38997.892
①A-2	148769.287	39161.488	T.2	149049.050	38126.429
①A-3	148884.199	38881.753	T.3	149077.294	38154.992
①A-4	148708.738	38479.285	T.4	149110.833	38189.057
			T.5	149148.953	38244.888
			T.6	149168.149	38281.283
			T.7	149171.857	38359.956
			T.8	149162.158	38418.091
			T.9	149143.156	38457.828
			T.10	149115.424	38499.544
			T.11	149084.625	38542.464
			T.12	149053.326	38585.978
			T.13	149026.325	38623.461
			T.14	148994.522	38667.149
			T.15	148967.921	38704.244
			T.16	148935.381	38749.226
			T.17	148906.871	38788.783
			T.18	148875.782	38830.168
			T.19	148845.284	38882.288
			T.20	148819.812	38932.377
			T.21	148796.485	38980.979
			T.22	148762.882	39028.923
			T.23	148745.558	39071.486
			T.24	148730.110	39106.942
			T.25	148693.282	39166.029
			T.26	148670.676	39120.325
			T.27	148635.873	39199.431
			T.28	148541.524	39254.384
			T.29	148486.281	39308.784

点名	X	Y
新設IP(No.1)	149065.122	38583.881
No.10	149067.854	38573.724
No.20	149065.585	38583.839
No.26-0.4740	149065.763	38590.049
新設EP	149064.762	38597.871

点名	X	Y
②F.12	148997.546	38662.748
②F.6	148747.287	37419.853

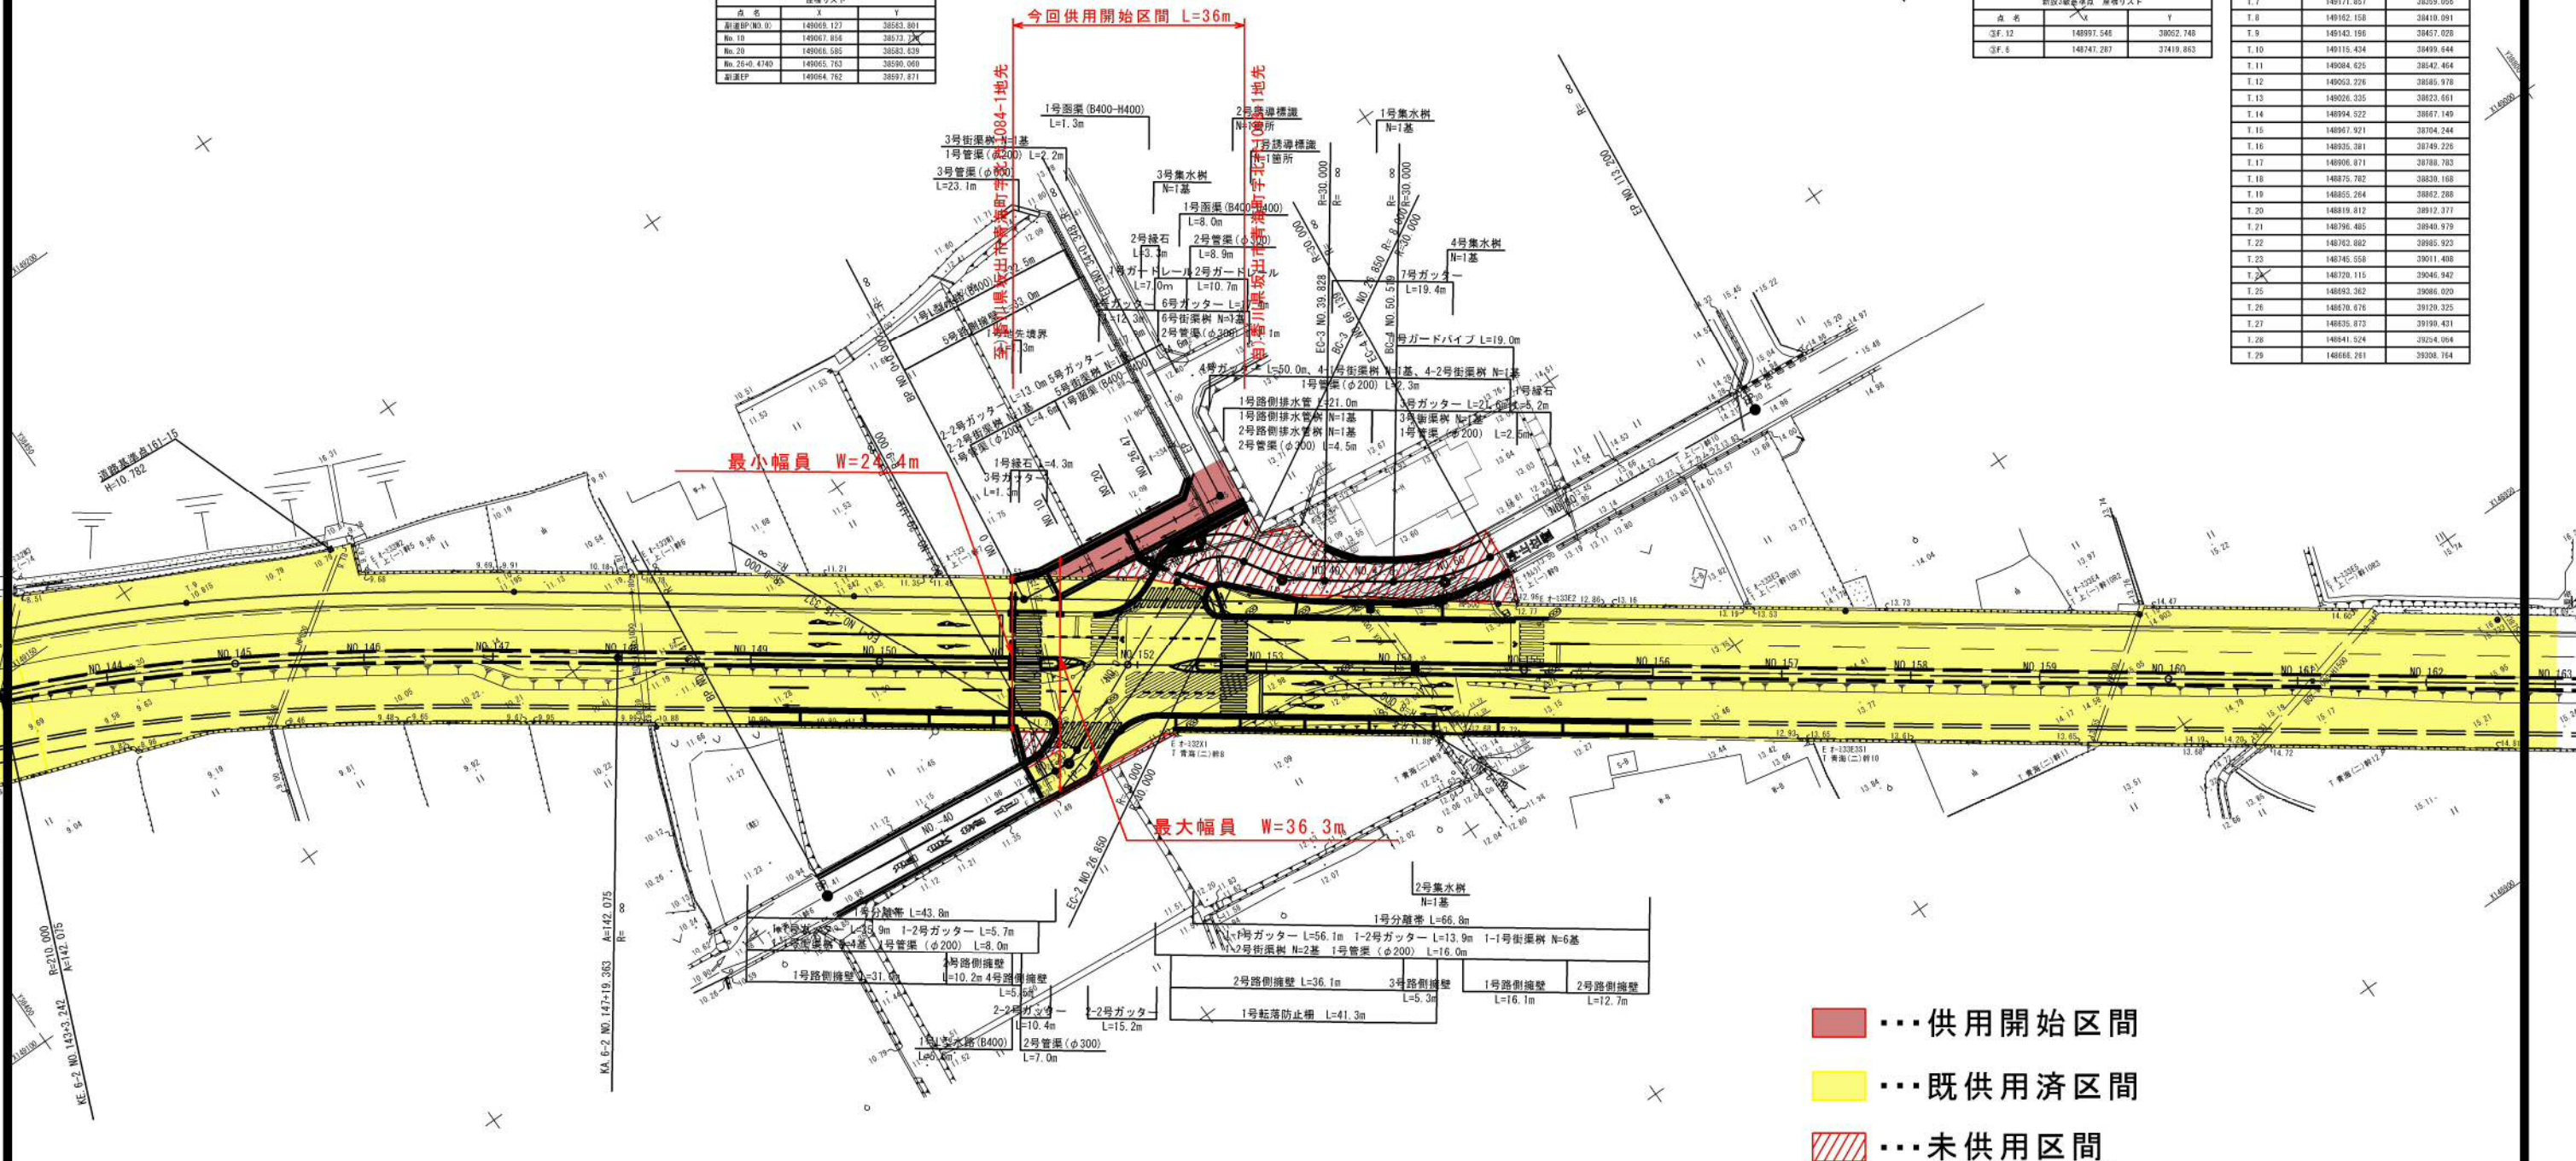

- ... 供用開始区間
- ... 既供用済区間
- ... 未供用区間

IP NO	IP	IP NO	IP	IP NO	IP	IP NO	IP	IP NO	IP	IP NO	IP	IP NO	IP	IP NO	IP
IA	3-07-43	IA	24-21-23	IA	81-16-59	IA	59-27-55	IA	59-52-13	IA	59-52-13	IA	59-52-13	IA	59-52-13
B	7069.000	B	285.000	B	210.000	B	207.800	B	201.800	B	201.800	B	201.800	B	201.800
A	848.750	A	125.000	A	142.075	A	112.843	A	101.225	A	101.225	A	101.225	A	101.225
L	102.427	L	55.804	L	96.121	L	80.743	L	50.900	L	50.900	L	50.900	L	50.900
F	0-25-09	F	0-42-34	F	13-08-48	F	8-17-12	F	6-25-11	F	6-25-11	F	6-25-11	F	6-25-11
T.R	24.142	T.R	98.919	T.R	22.289	T.R	20.289	T.R	18.900	T.R	18.900	T.R	18.900	T.R	18.900
T.L	68.258	T.L	37.727	T.L	64.237	T.L	49.549	T.L	33.259	T.L	33.259	T.L	33.259	T.L	33.259
D	242.380	D	86.418	D	229.882	D	129.888	D	98.284	D	98.284	D	98.284	D	98.284
α	2-17-25	α	12-58-14	α	65-03-28	α	33-03-32	α	35-01-50	α	35-01-50	α	35-01-50	α	35-01-50
L.GL	279.888	L.GL	63.224	L.GL	201.797	L.GL	124.221	L.GL	90.431	L.GL	90.431	L.GL	90.431	L.GL	90.431
L.LL	139.823	L.LL	31.747	L.LL	109.453	L.LL	63.887	L.LL	45.949	L.LL	45.949	L.LL	45.949	L.LL	45.949
SL	1.398	SL	1.794	SL	26.812	SL	9.532	SL	5.838	SL	5.838	SL	5.838	SL	5.838
Dia	319.938	Dia	107.784	Dia	318.222	Dia	194.234	Dia	227.854	Dia	227.854	Dia	227.854	Dia	227.854
KAI	1598.324	KAI	2298.492	KAI	2298.492	KAI	2846.234	KAI	3891.941	KAI	3891.941	KAI	3891.941	KAI	3891.941
KEI	1201.268	KEI	2446.295	KEI	2446.295	KEI	3206.977	KEI	3241.941	KEI	3241.941	KEI	3241.941	KEI	3241.941
KE2	1201.268	KE2	2258.520	KE2	2258.520	KE2	2853.242	KE2	4022.372	KE2	4022.372	KE2	4022.372	KE2	4022.372
KAZ	2983.588	KAZ	2265.324	KAZ	2265.324	KAZ	3891.941	KAZ	4082.372	KAZ	4082.372	KAZ	4082.372	KAZ	4082.372
X	148843.999	X	148735.129	X	149000.178	X	148922.159	X	148978.145	X	148978.145	X	148978.145	X	148978.145
Y	37211.037	Y	37582.688	Y	38097.452	Y	38330.488	Y	39149.337	Y	39389.358	Y	39389.358	Y	39389.358

NO.149~NO.151	
年度	
路河川名等	県道高松坂出線
工事名	道路改修工事
位置	坂出市青海町
図面名	平面図
縮尺	S=1:500
図面番号	
作成年月日	
会社名	
事業者名	中讃土木事務所

与点 四等三角点 雄山  
 世界測地系 (IV) X座標=149018.894 Y座標=36768.631  
 与点 基準点 番 II (坂出市松山土地改良区)  
 世界測地系 (IV) X座標=149058.041 Y座標=39159.356  
 標高与点 KRW3-13 GH=2.046  
 ※[平成9年度 高松王藤坂出線 道路局部改修工事 測量設計委託:復建調査設計(株)]