


県道善通寺詫間線平面図(2) S=1:500



供用開始区間 L=428m

善通寺市吉原町字跡治屋1819地先

善通寺市吉原町字跡政2341地先

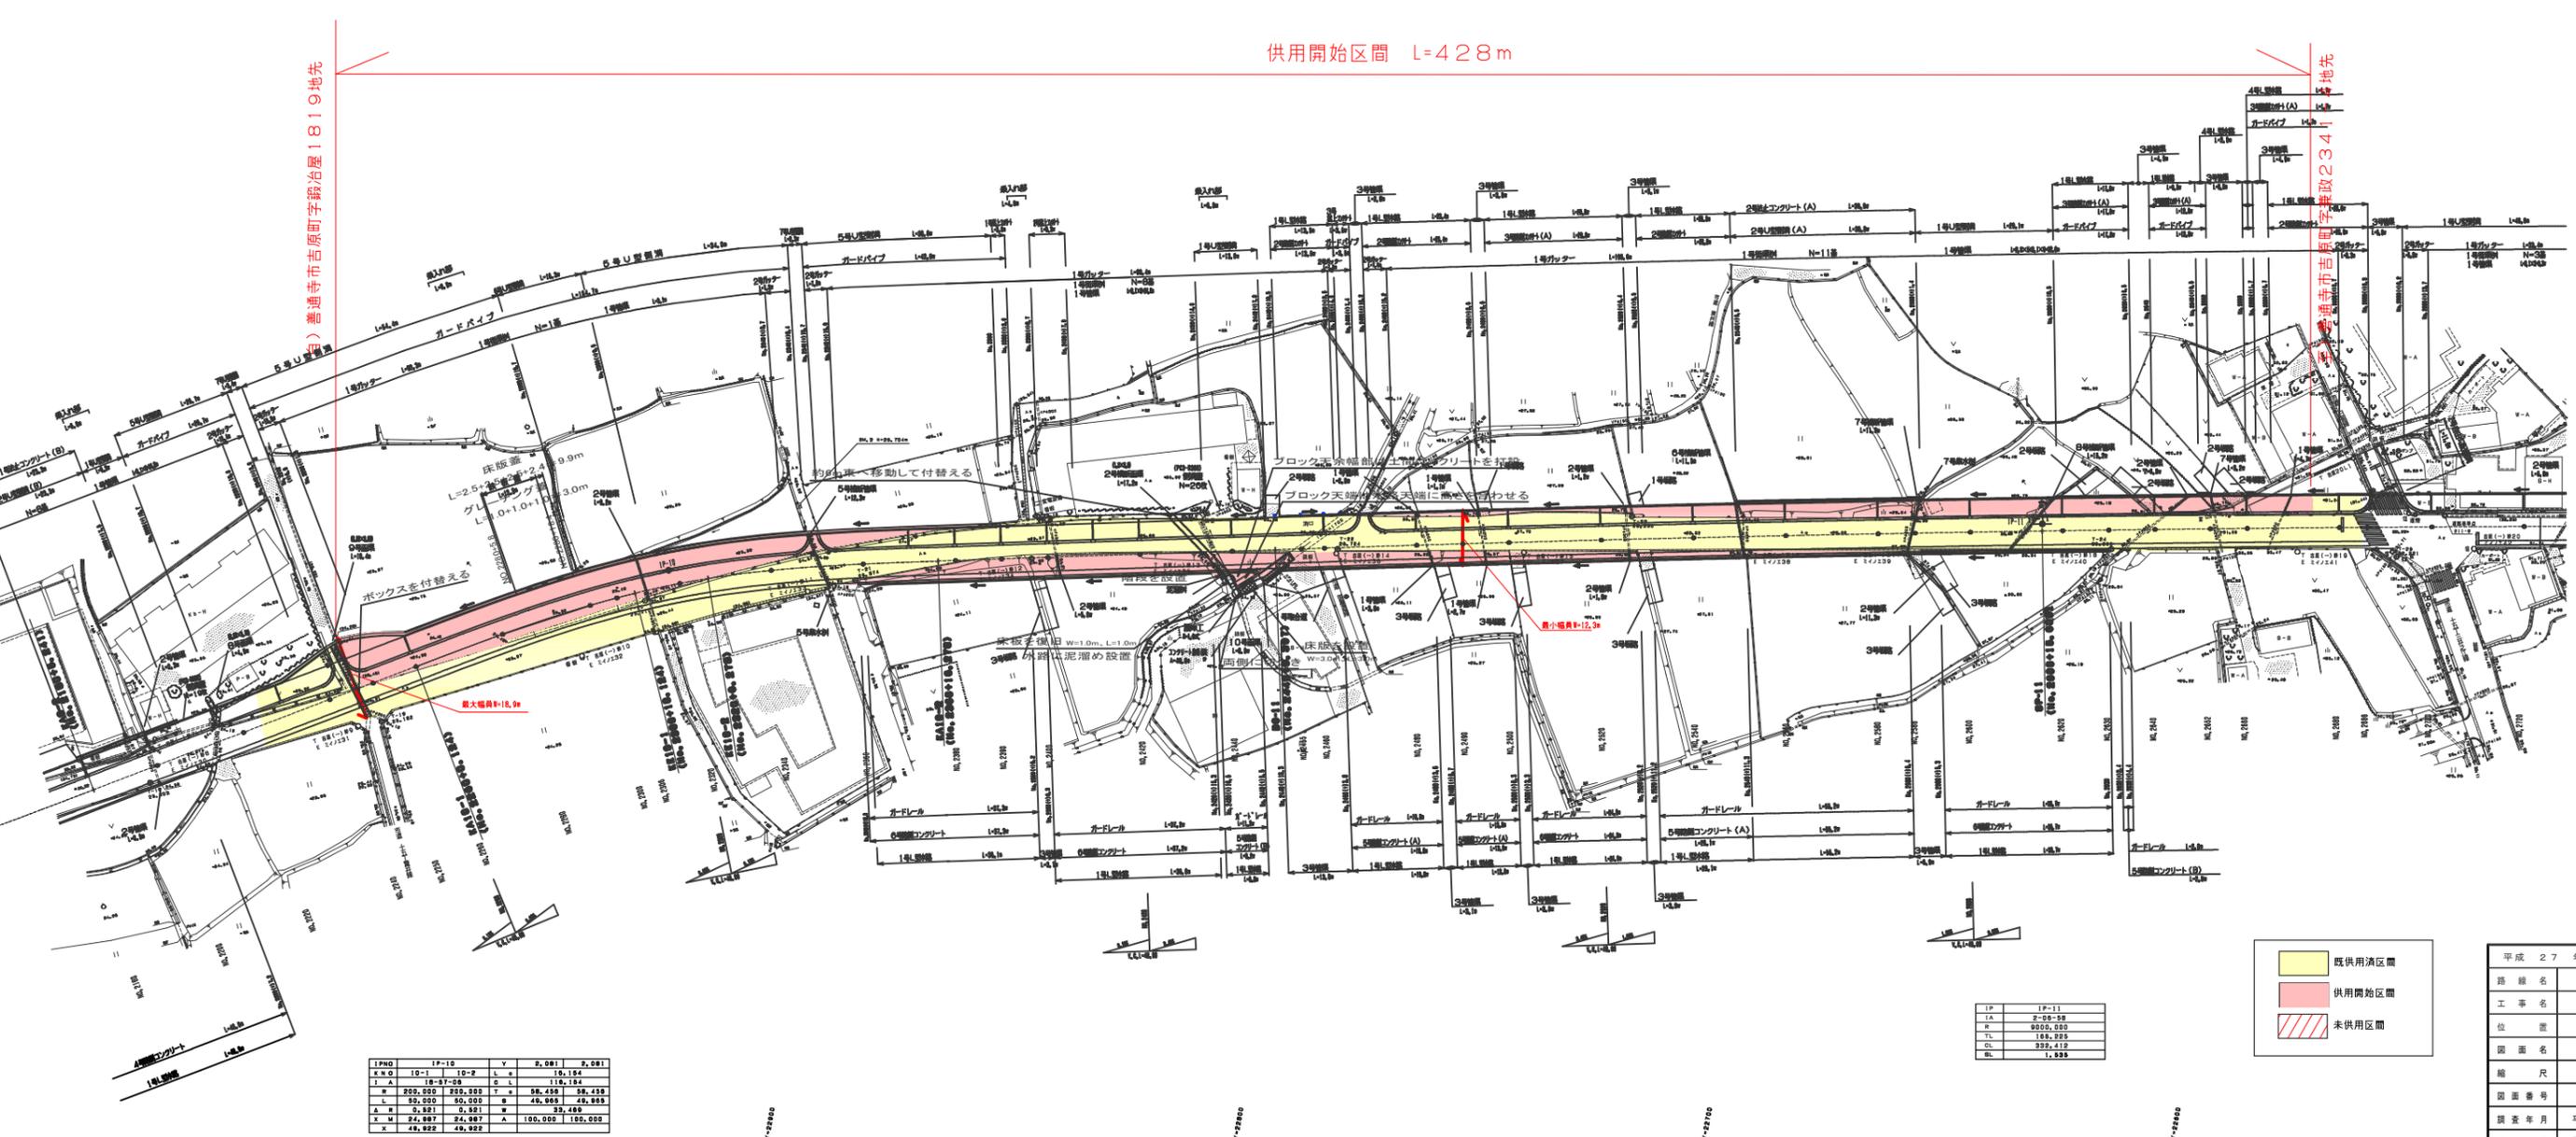

IPNO	IP-10	Y	2,081	5,081
KNO	10-1	10-2	L 4	10,184
