
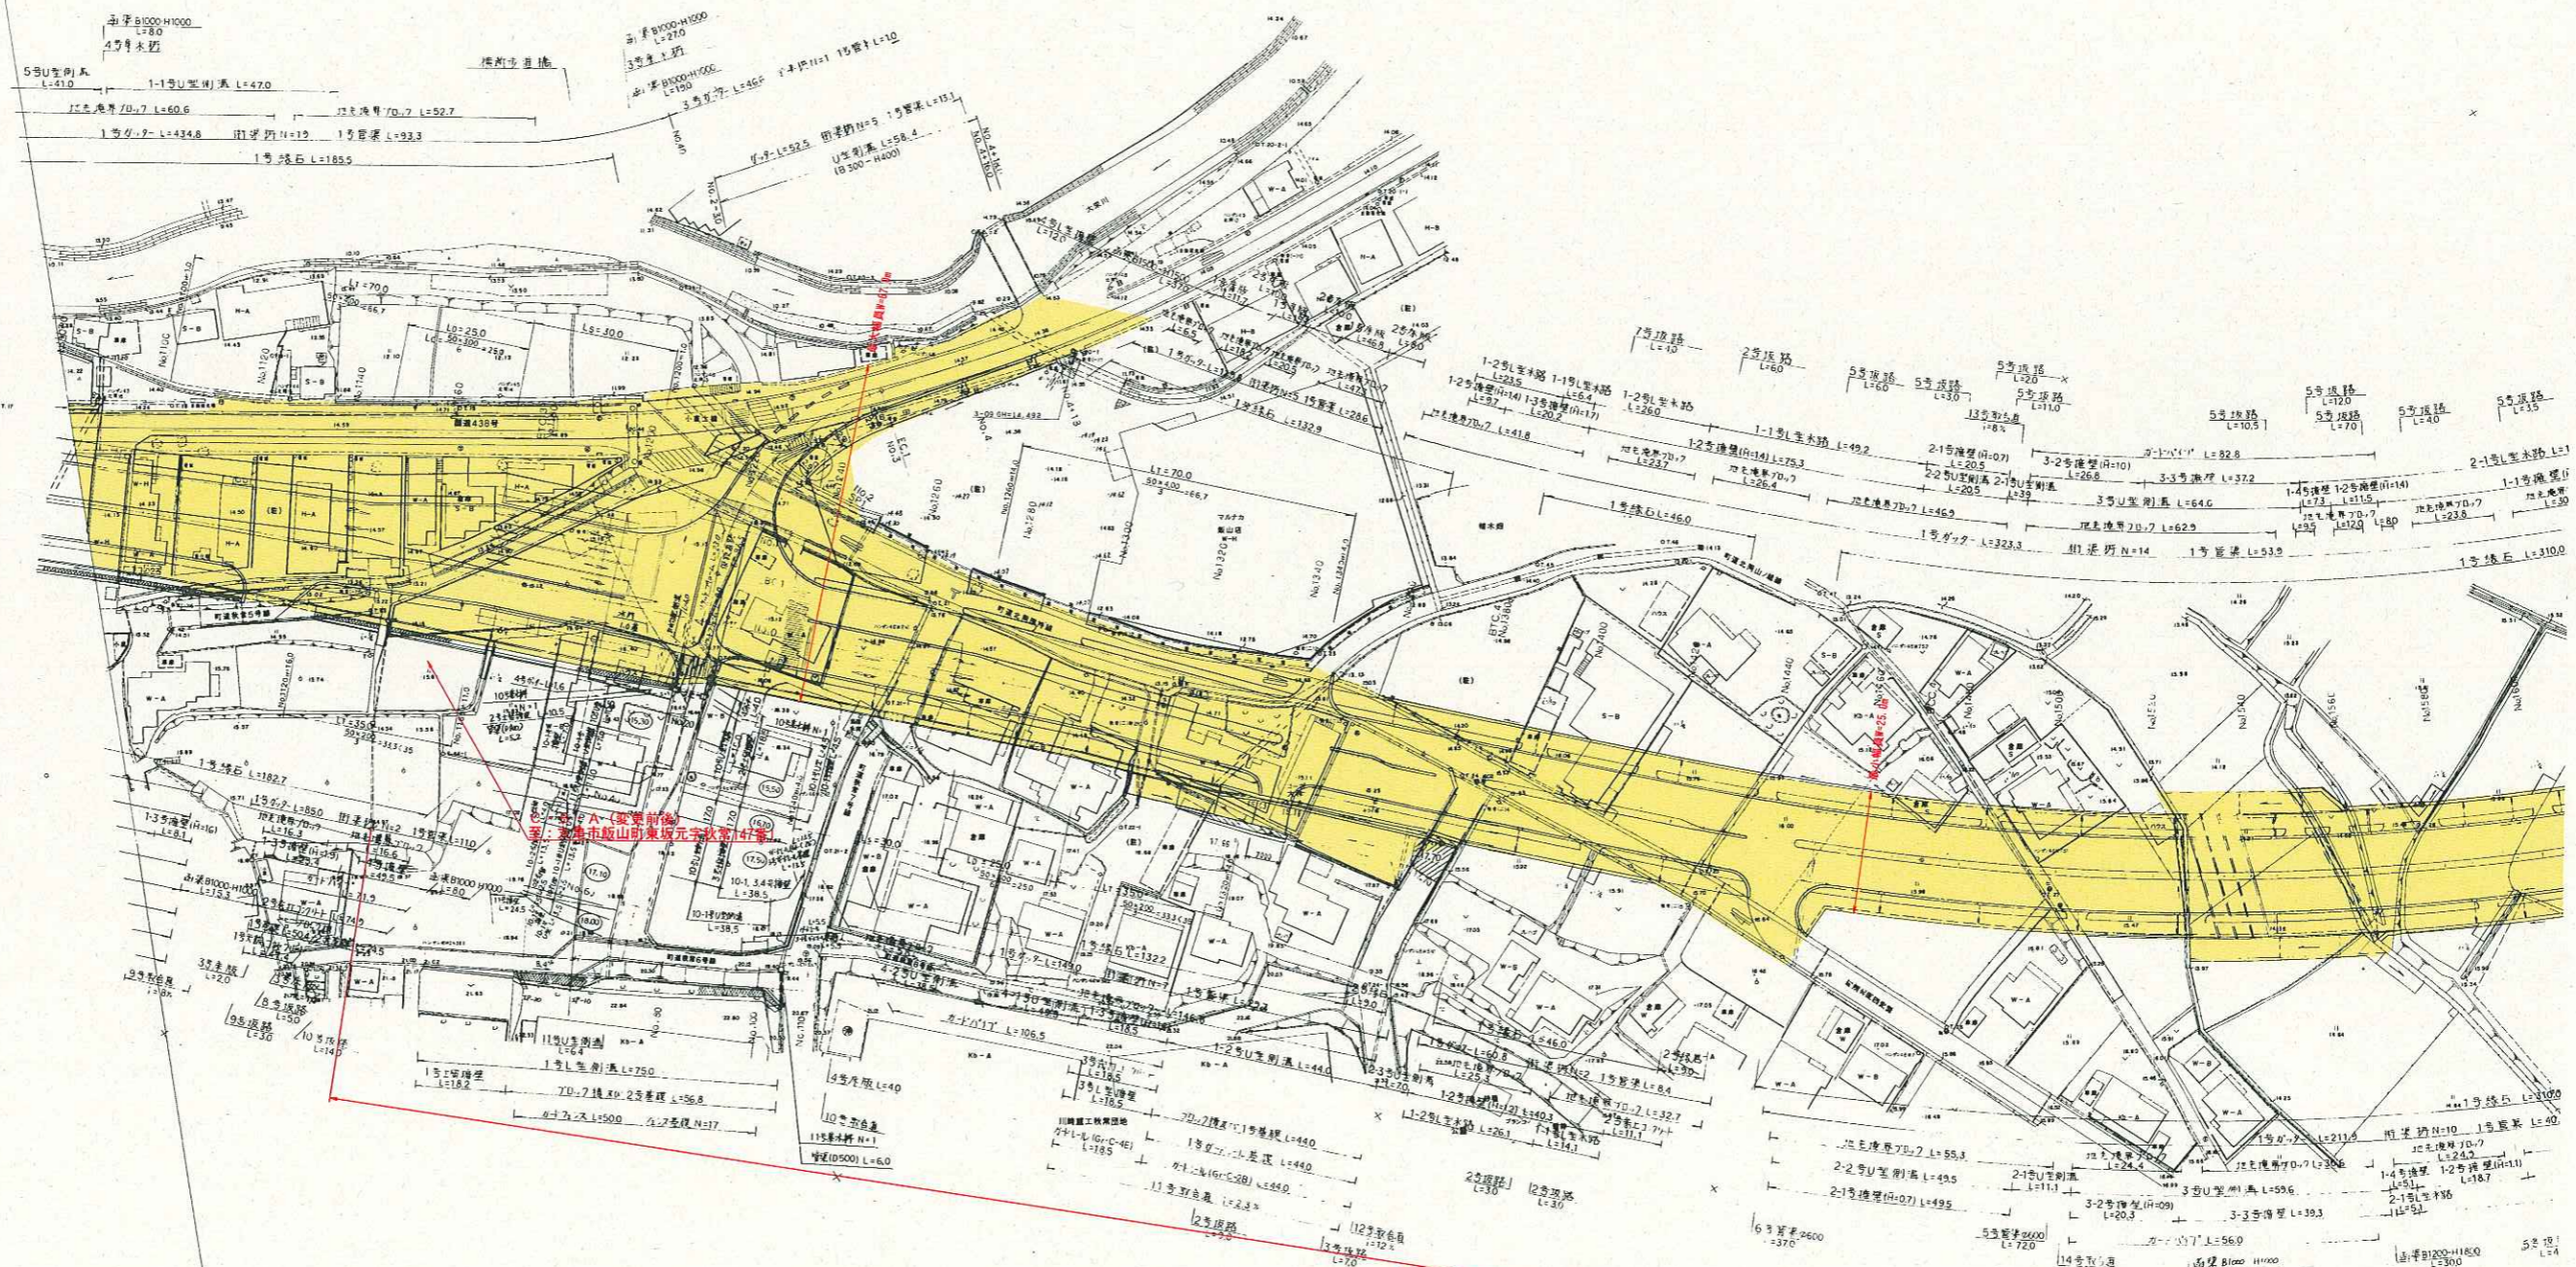


国道438号平面図 S=1:750  
(3)

(測量点番号)		(曲線半径)	
IP NO	IP. 1 (R)	曲線表	曲線表
IA	60-10-02	IP	1184.265 1292.526
B	50.000	IA	24°00'05" 1247.84
FL	29.043	R	260.000 -447.740
CL	92.022	FL	52.858 50.215
SL	7.823	CL	106.915 100.912
BC	10.028	SL	5.809 2.807
SP	36.339	BC	1133.097 1242.011
EC	62.650	SP	1182.554 1292.517
		EC	1042.011 1342.032

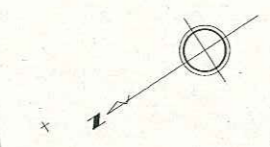

今回区域変更区間