


(既設道路)		(新規道路)	
IP NO	IP. S (R)	IP	2
IA	80-18-02	1183.565	1296.236
R	50.000	IA	24.000-25 12.4154
TL	29.043	R	206.000 -447.740
CL	52.622	TL	55.268 50.216
SL	7.823	CL	108.915 109.812
BC	10.078	SL	9.809 2.857
SP	36.339	BC	1133.097 1242.011
EC	62.650	SP	1187.554 1292.017
		EC	1242.011 1342.922

凡例
 : 既に道路の区域となっている部分

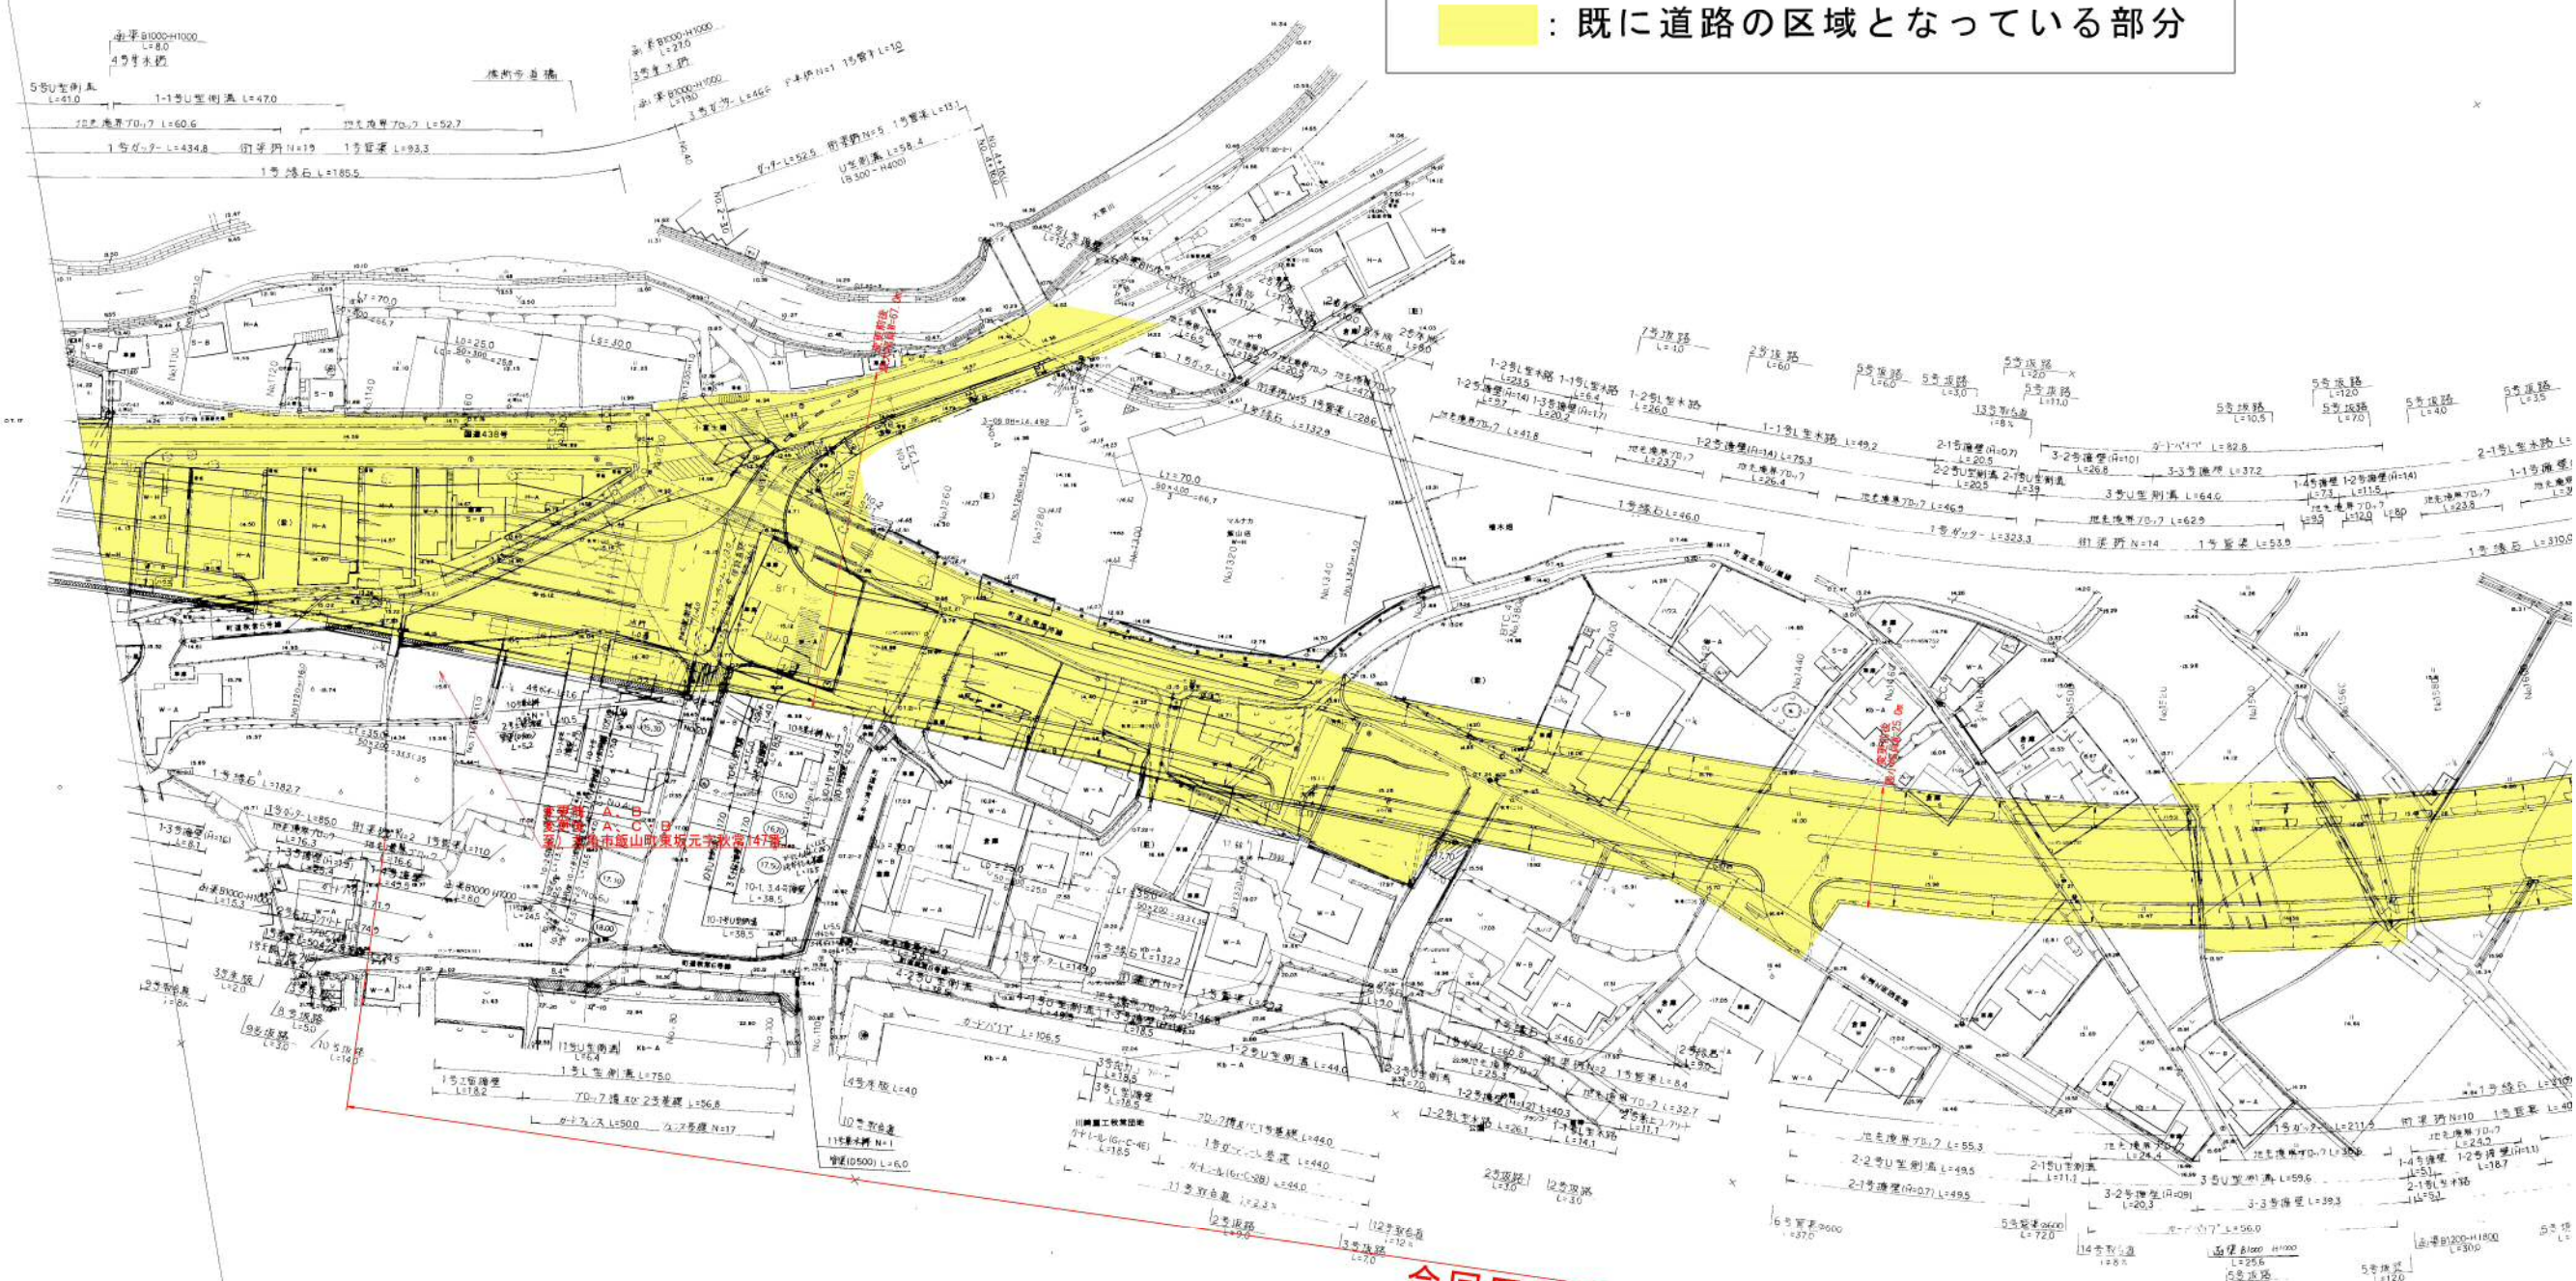

今回区域変更区間