


平面图 S=1:500

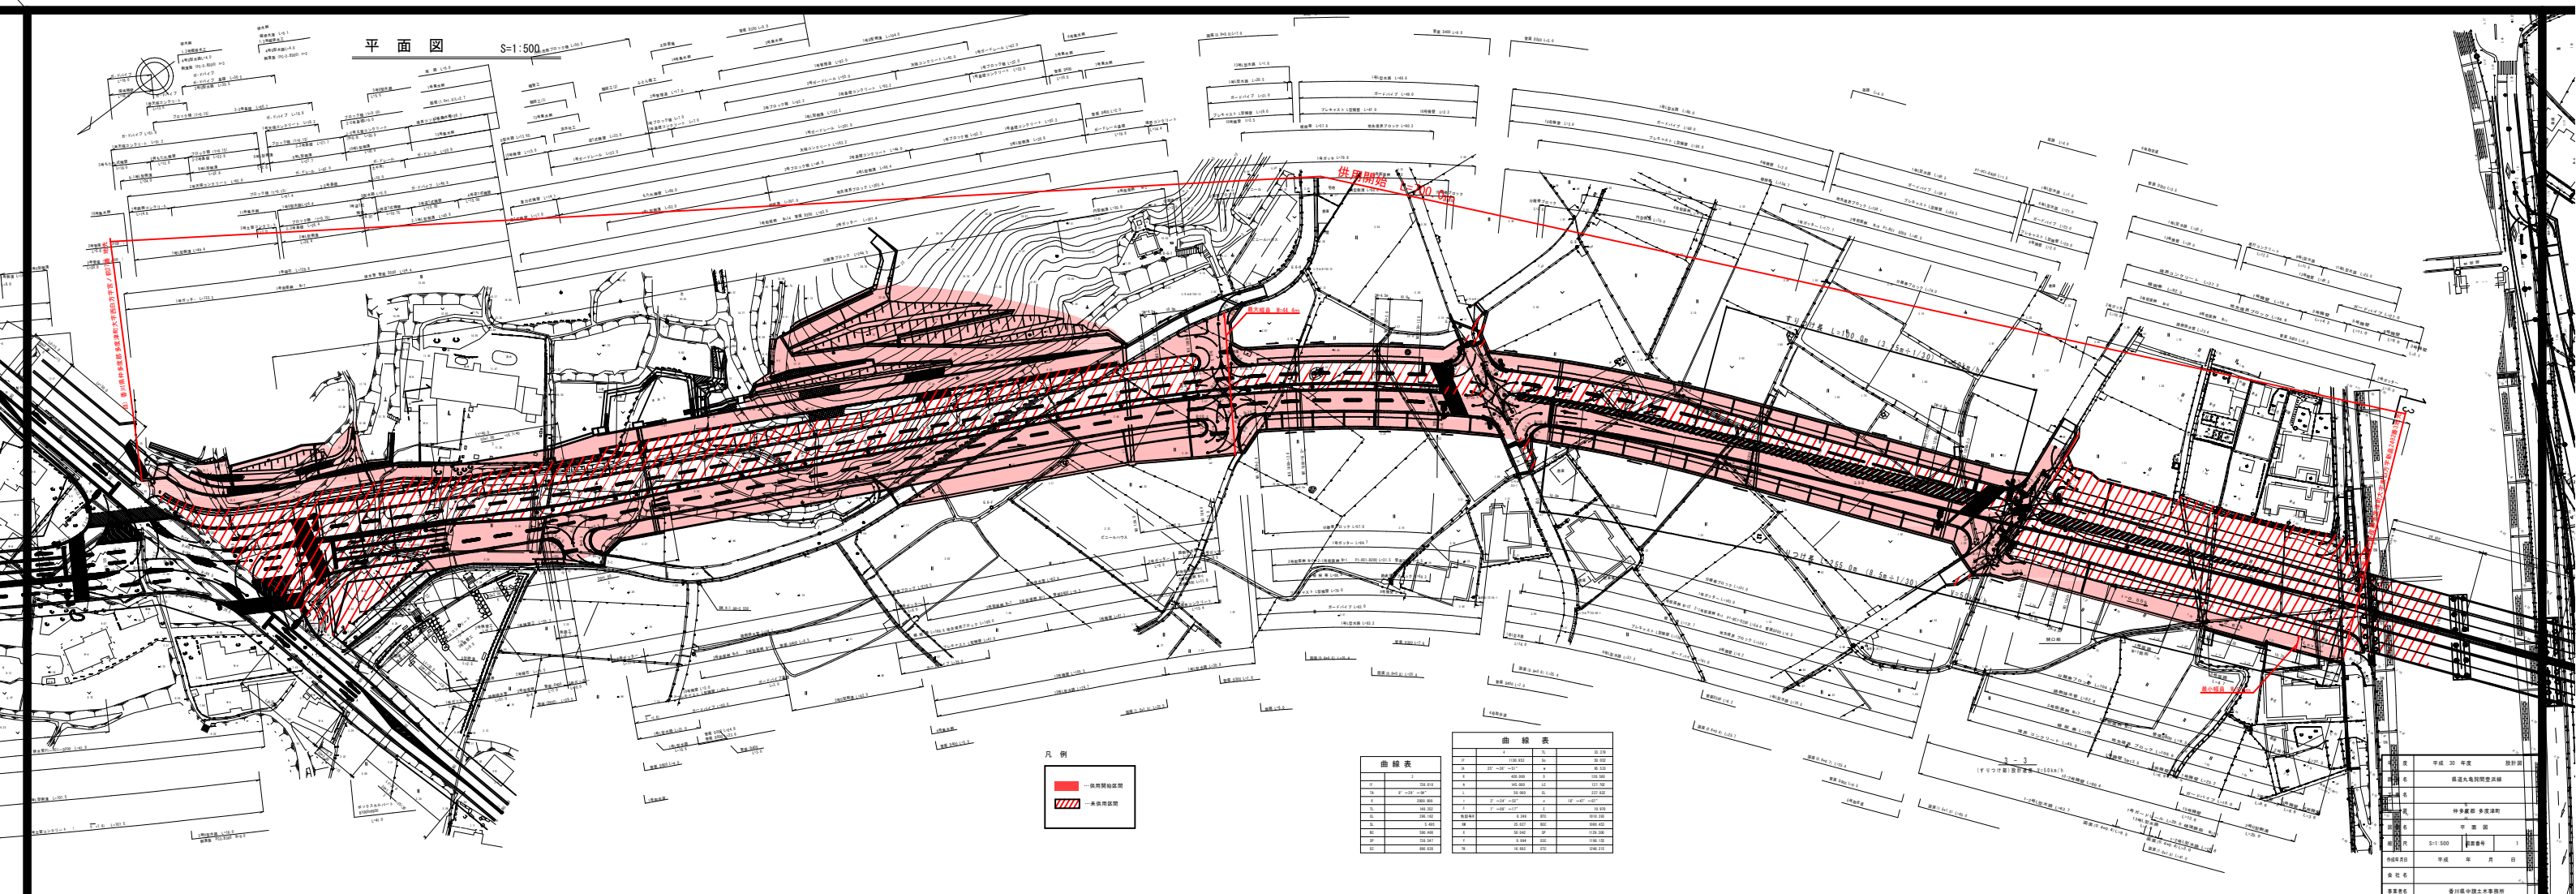

凡例





